


REFERENCE:-

RS16 2.89 X 2.30 ROLLING SHUTTER

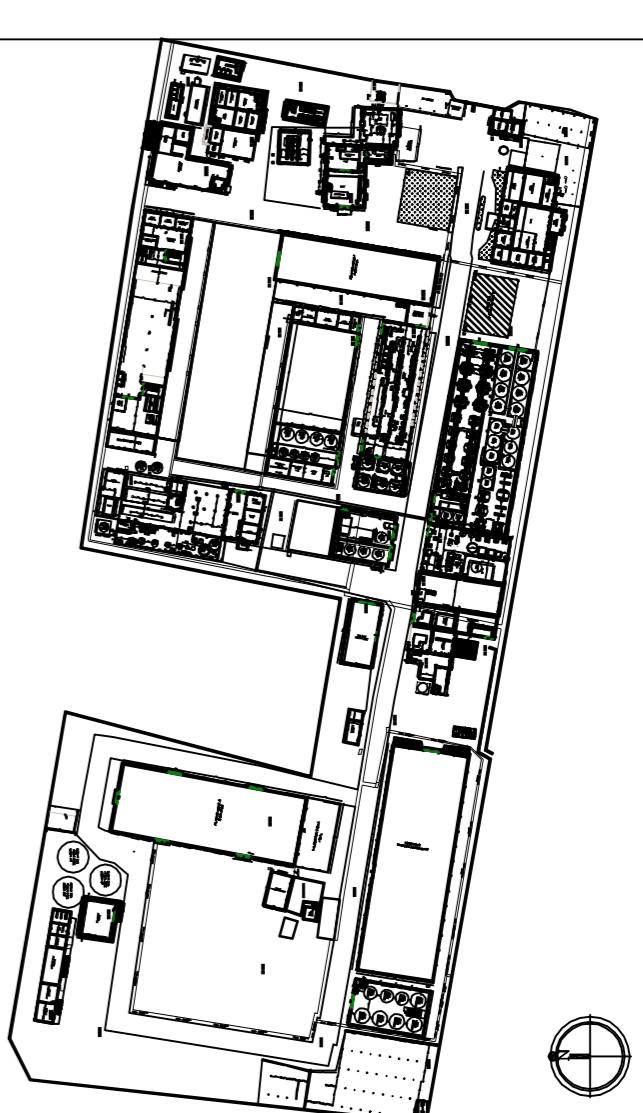

KEY PLAN

NOTES:-

1. ALL DIMENSIONS ARE IN METRIC SCALE UNLESS SPECIFIED
2. DON'T SCALE THIS DRAWING, ONLY WRITTEN DIMENSIONS ARE TO BE FOLLOWED
3. M/S. SUMA & ASSOCIATES DESIGNER'S HAS THE COPY RIGHTS OF THIS DOCUMENTS, & IT SHOULD NOT BE USED BY ANY BODY WITH OUT THEIR PERMISSION.

OWNER

UNITED SPIRITS LIMITED
NACHARAM, HYDERABAD

AS BUILD DRAWINGS
NACHARAM, HYDERABAD

Drawing name: GENERATOR ROOM

ARCHITECTS

Balaji GeotRAK

for
UNITED SPIRITS LIMITED

for
SUMA & ASSOCIATES

REVISIONS	DATE	REMARKS

DWG No:

USL-ABD-NCH-35

SCALE 1:100
UNLESS SPECIFIED

